




LEFT ELEV. 1/4" SC.

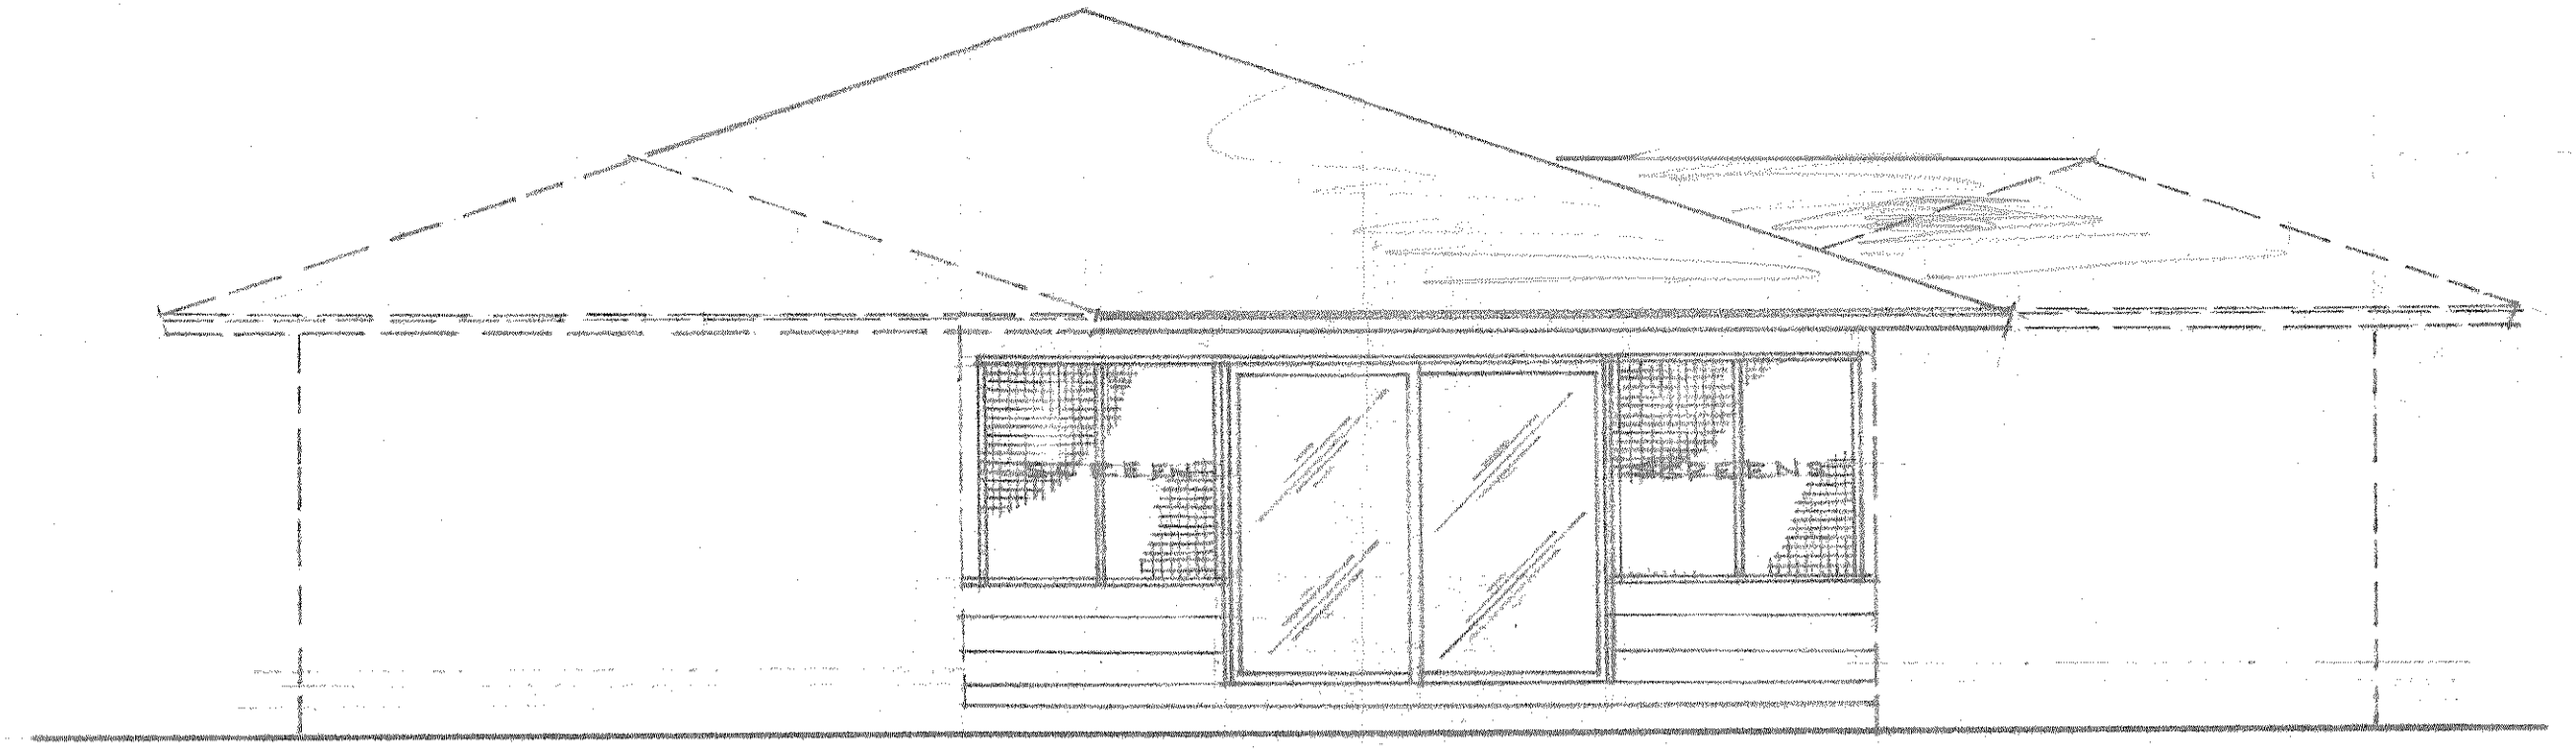


REAR ELEV. 1/4" SC.

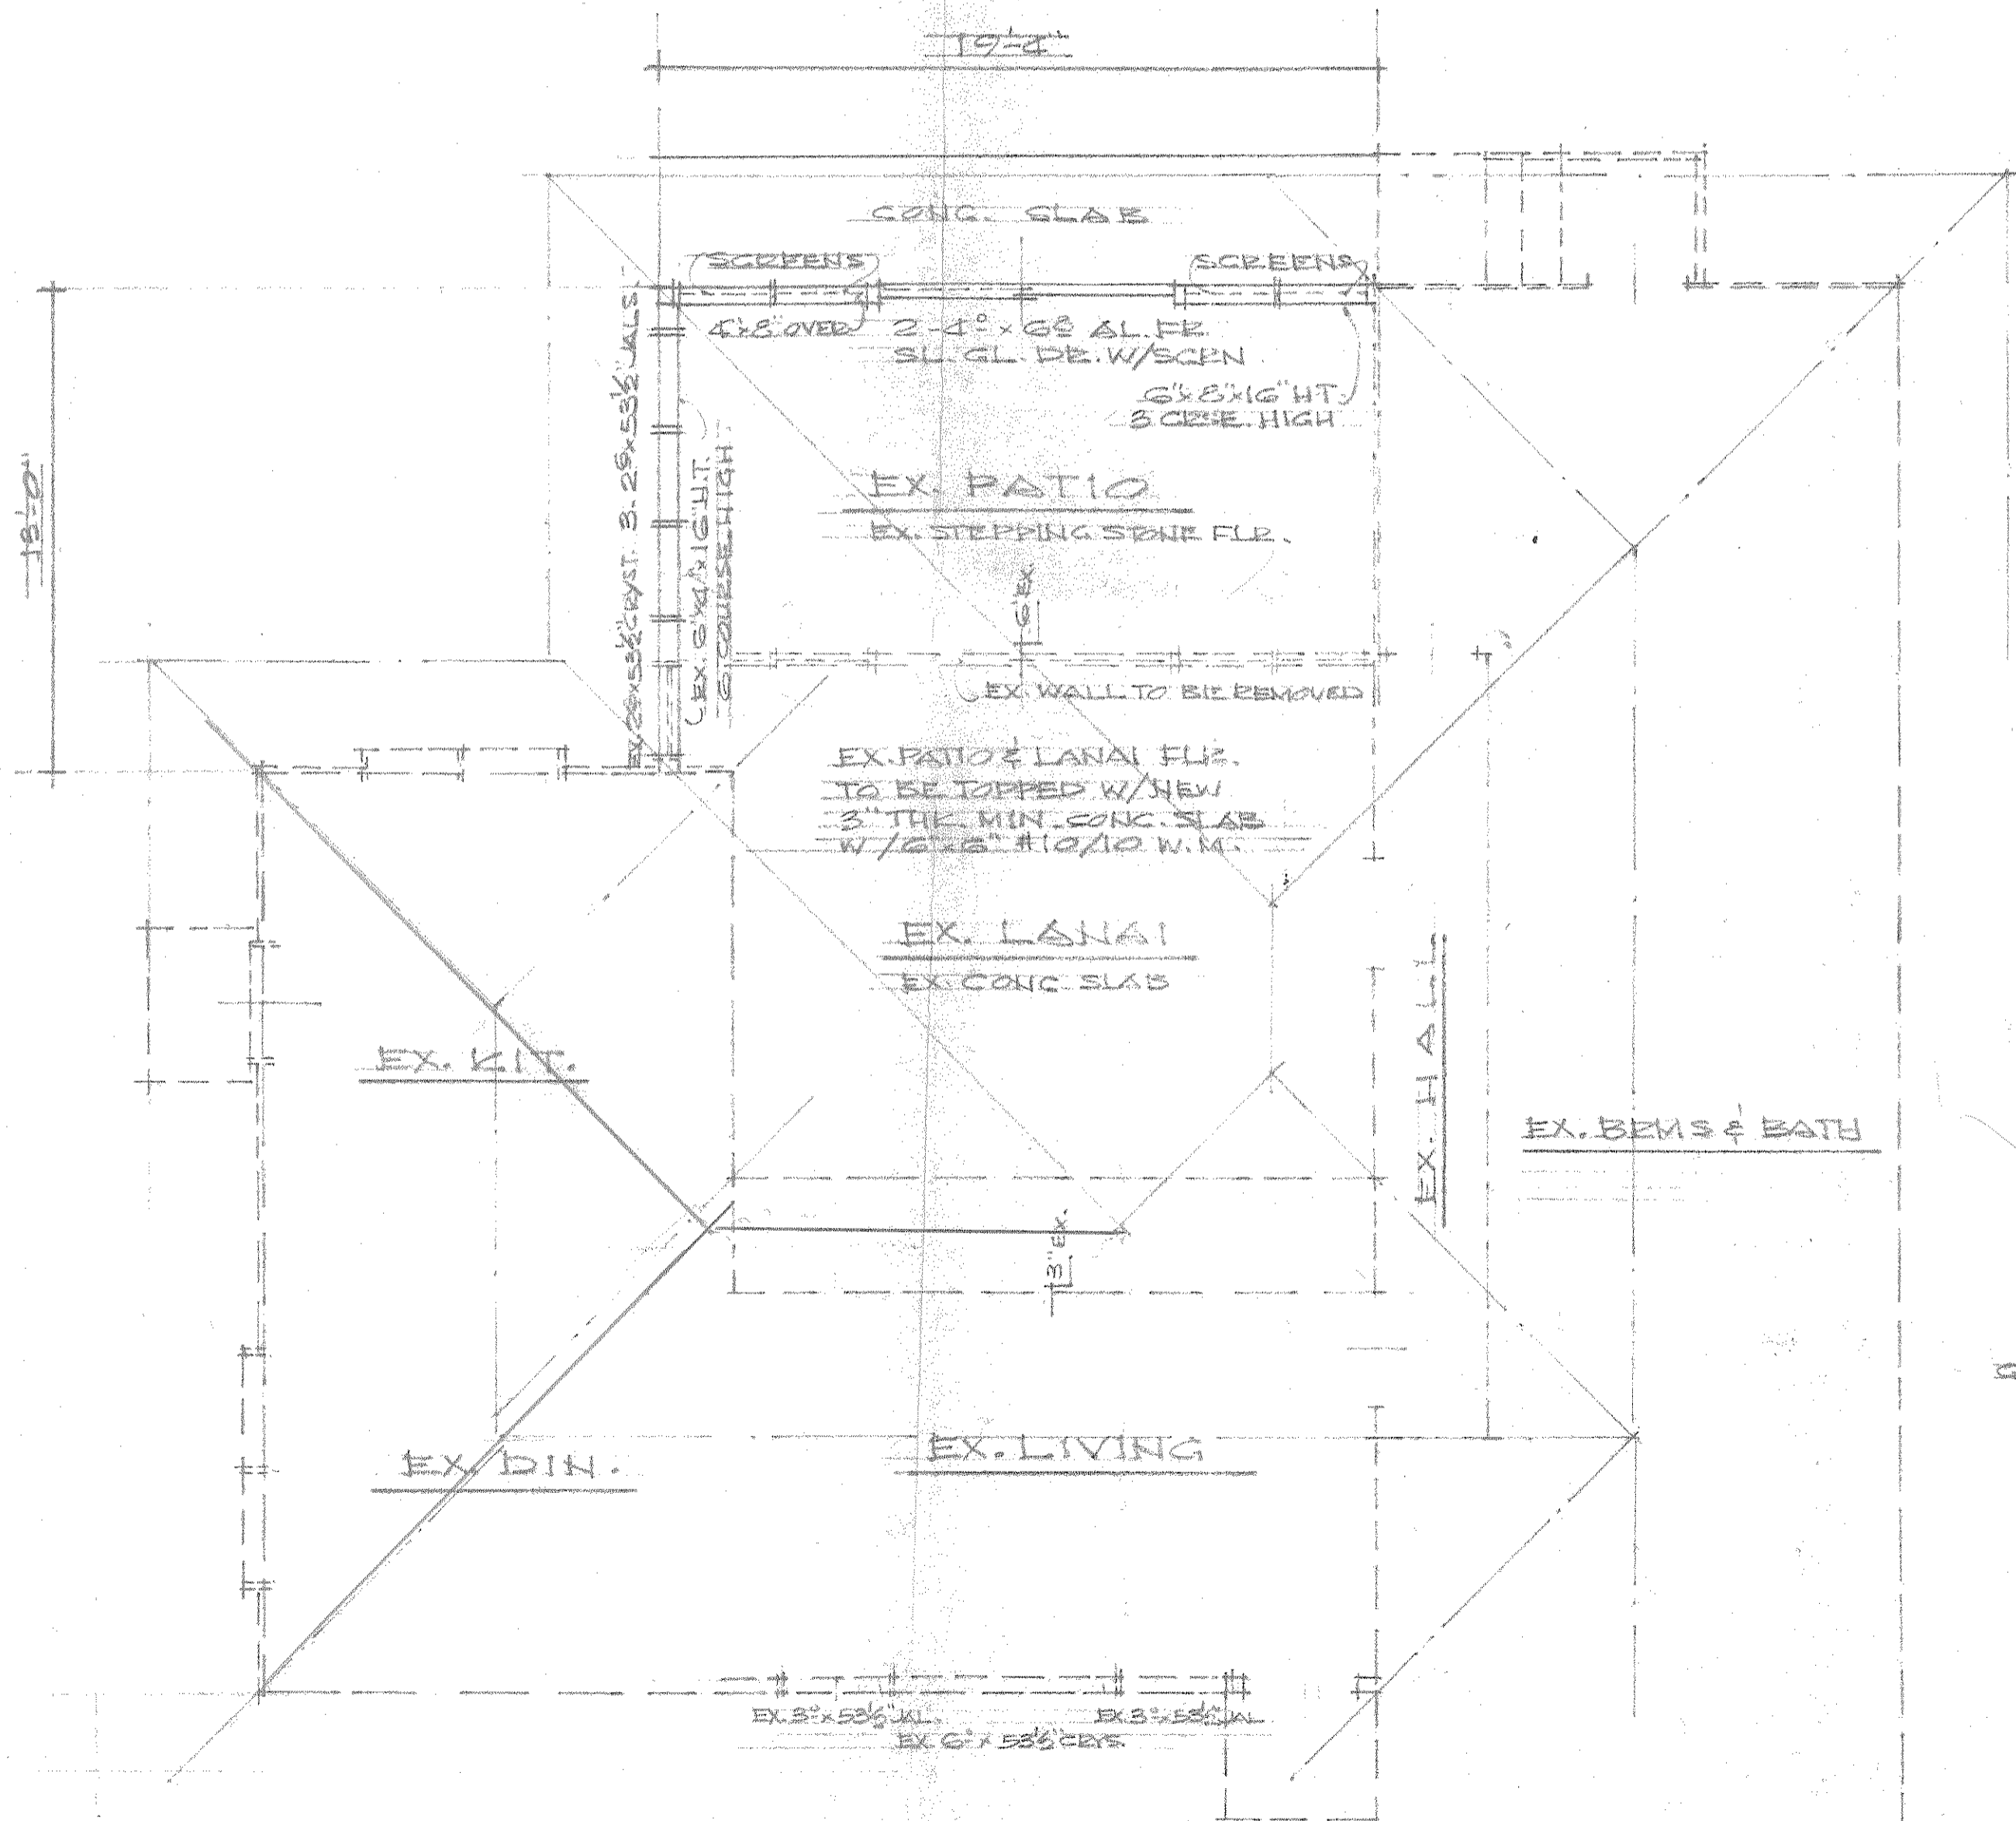

FLOOR PLAN 1/4" SC.

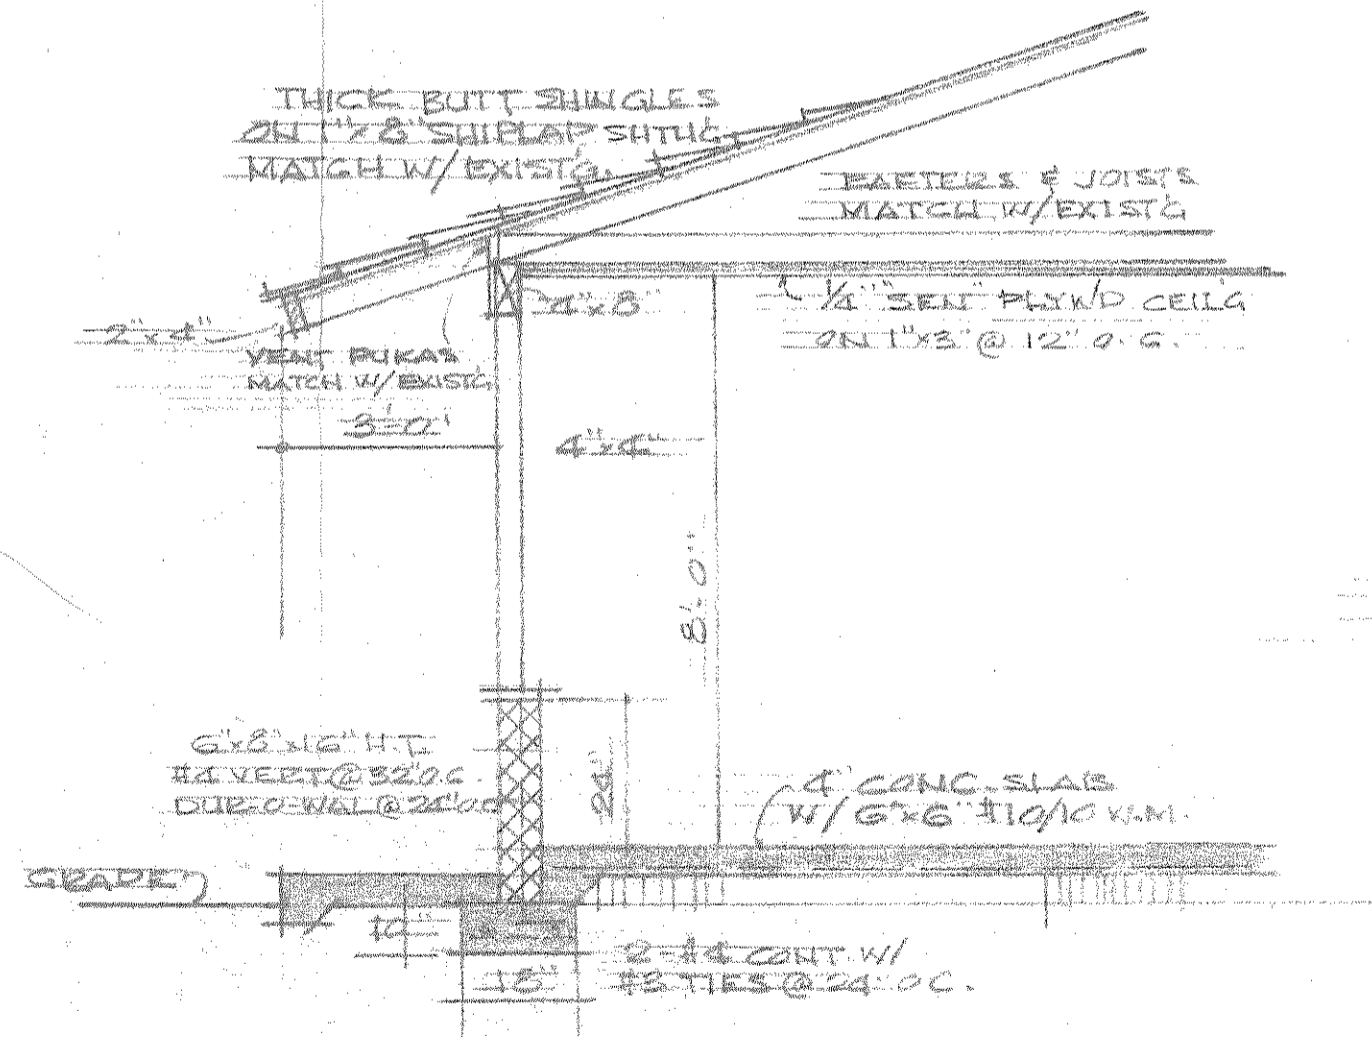

PATIO SECT 3/8" SC.

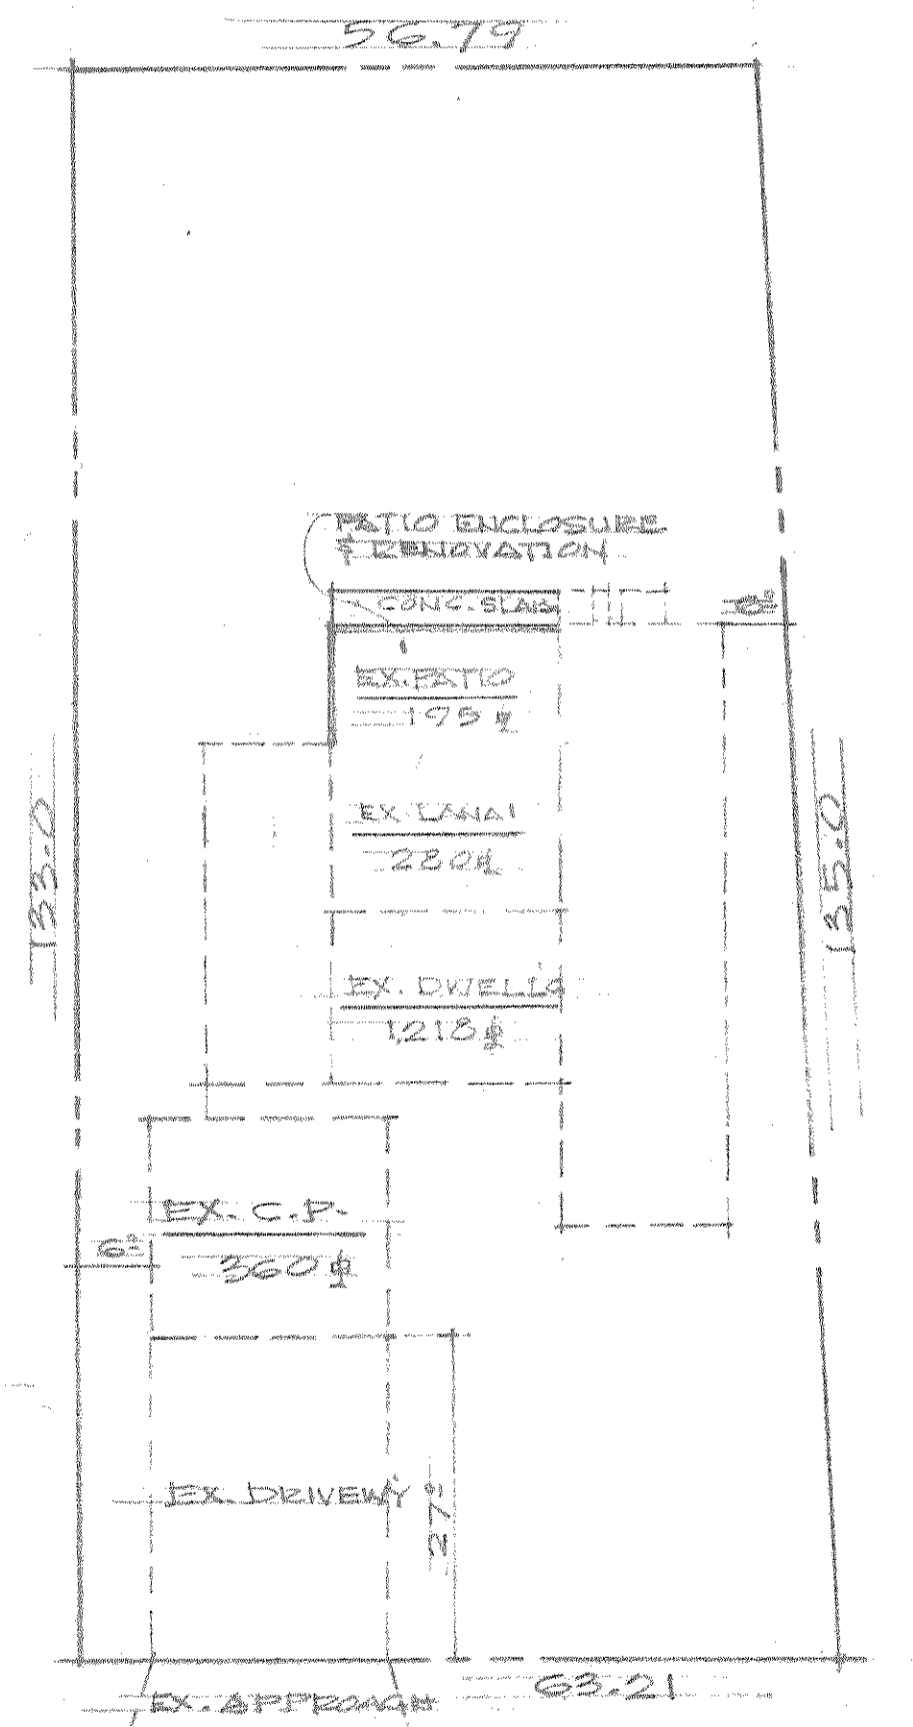

672 LAWELAVE ST.
PLOT PLAN 1/8" SC.

NOTE:
PAINTING BY OWNER

S. Maeda

PATIO ENCL. & RENOV. for
DR. & MRS. DONALD JOHNSON
AT: 672 LAWELAVE ST.
TAX KEY: 3-6-15-27 LOT #209
CONTRACTOR: S. MAEDA